



Splicing diagram: Feeder Cable 01

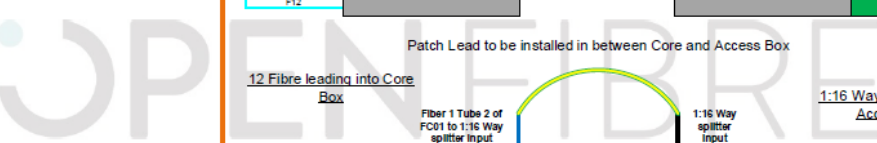

Colour Legend

	Installed 42U Cabinet		Existing 2 Way 12/10		4F Drop Cable Route				
	Installed Core Box		Existing 2 Way 12/10 + 24F						
	Installed Access Box		24F Micro Cable						

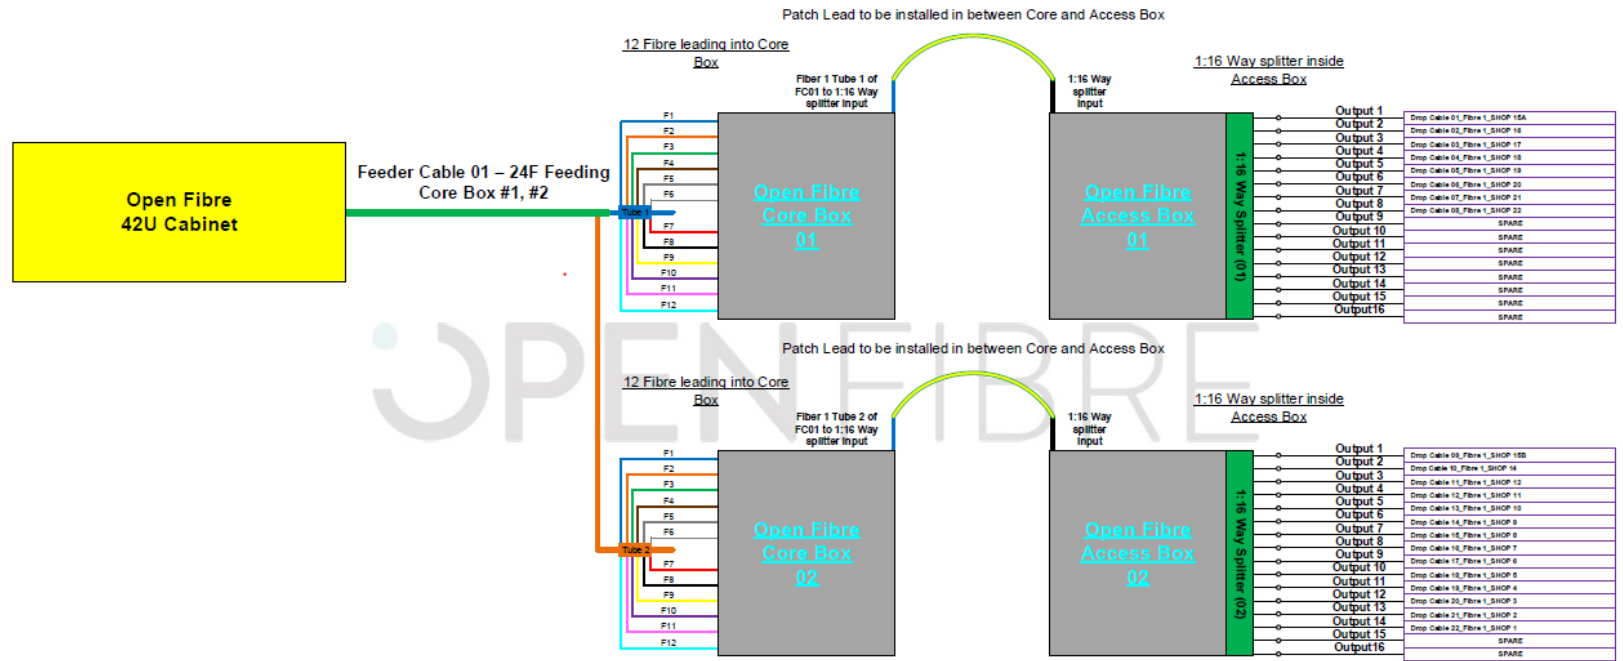

Project No:	Rev:	Date:	Page 5 of 6
RSS-OPF-028-CPT	000	29/10/2021	