



Splicing diagram: Feeder Cable 01

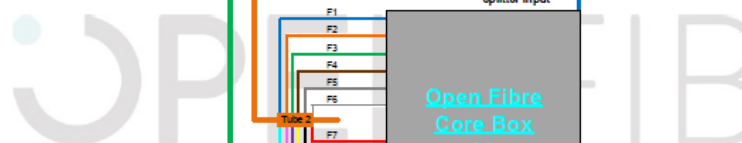

Colour Legend

	Installed 42U Cabinet		Existing 2 Way 12/10		Existing 4 Way 12/10		Existing DFA MS Manhole
	Installed Core Box		Existing 2 Way 12/10 + 48F		Existing 4 Way 12/10 + 48F		Existing Client Handhole
	Installed Access Box		48F Micro Cable		4F Drop Cable Route		

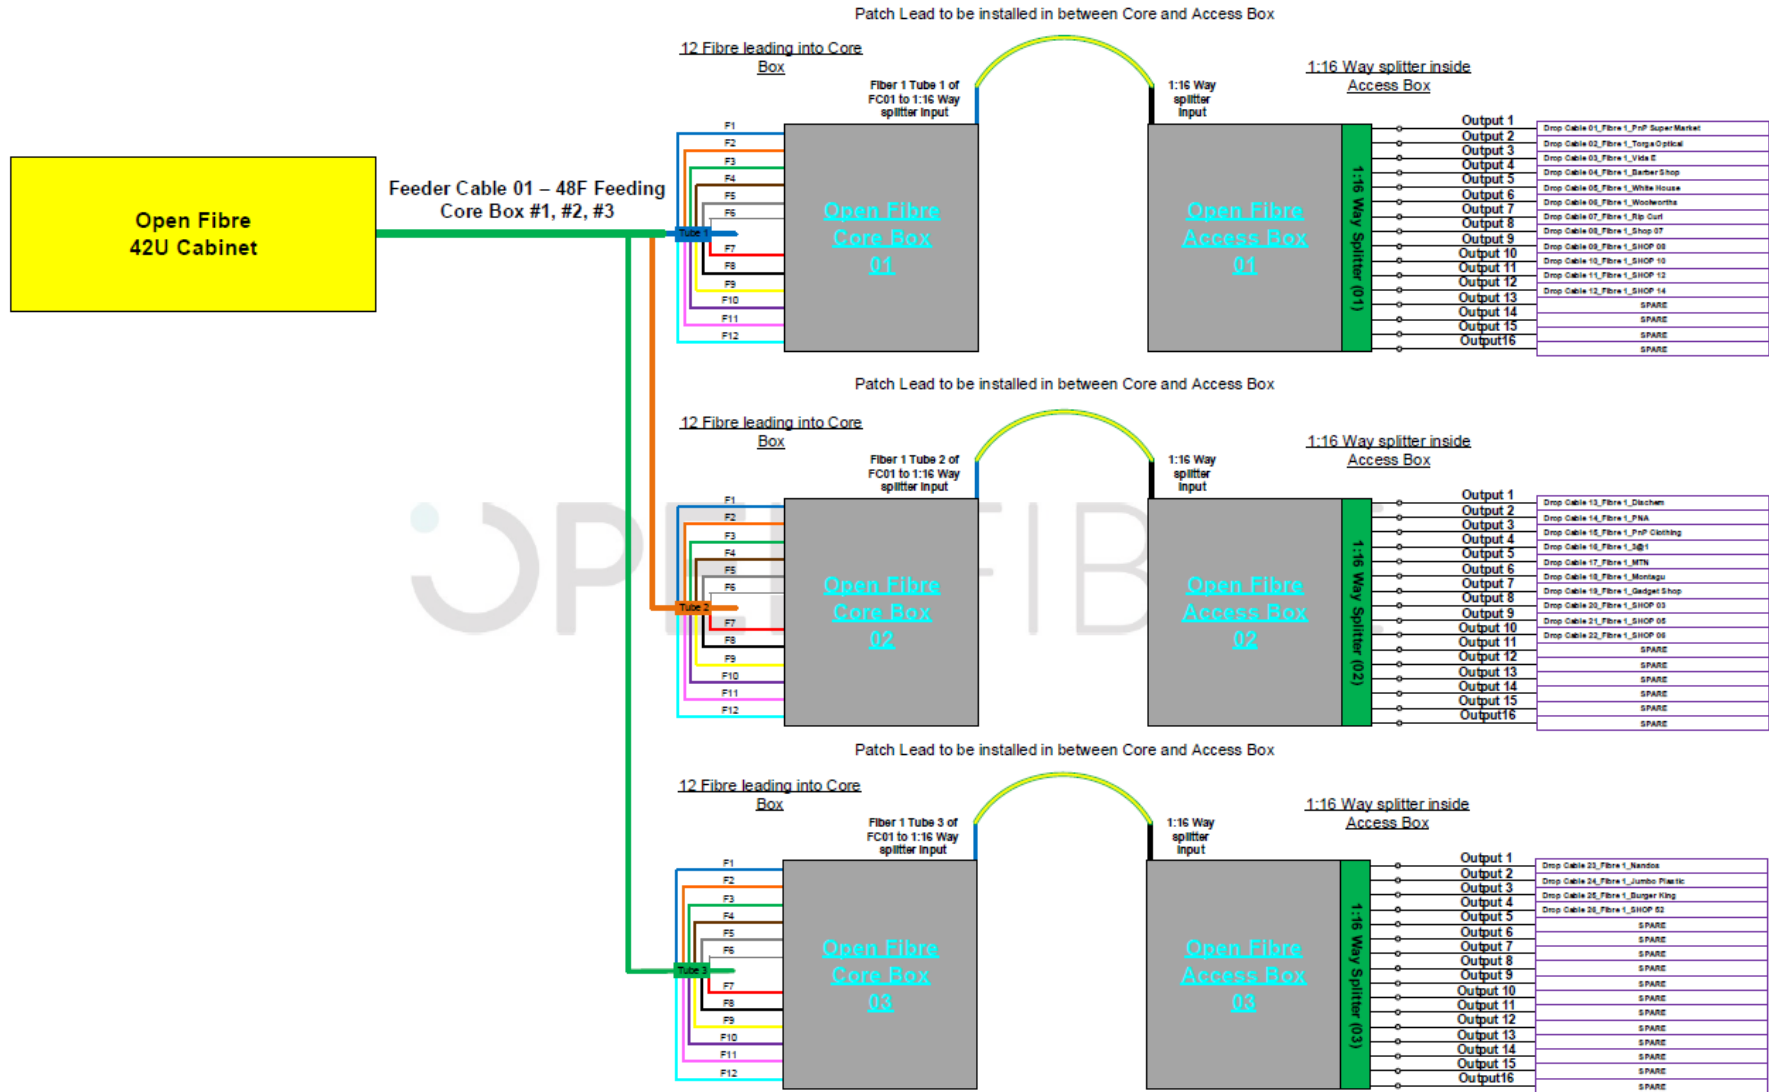

Project No:	Rev:	Date:	Page 5 of 8
RSS-OPF-026-CPT	000	26/11/2021	