




Splicing diagram: Feeder Cable 02

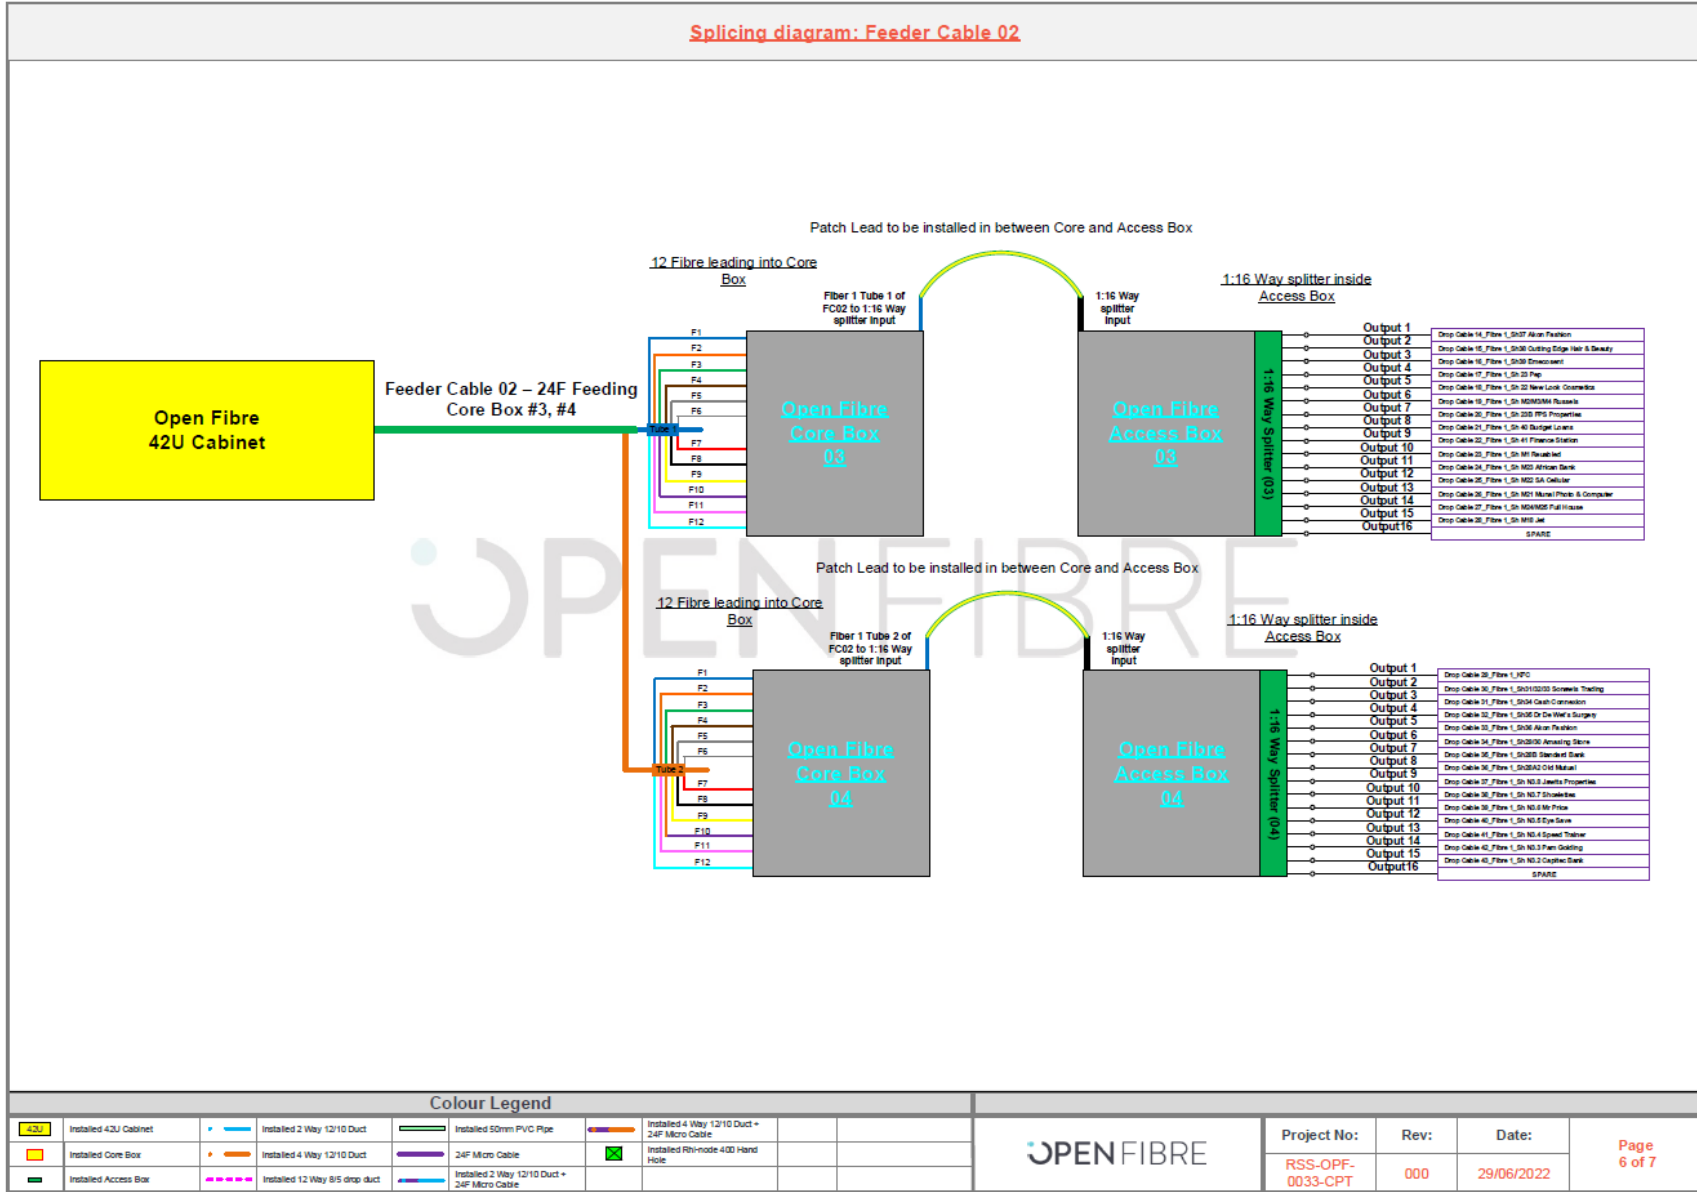

OPEN FIBRE

Colour Legend

	Installed 42U Cabinet		Installed 2 Way 12/10 Duct		Installed 50mm PVC Pipe		Installed 4 Way 12/10 Duct + 24F Micro Cable		Installed Ribbon-node 400 Hand Hole
	Installed Core Box		Installed 4 Way 12/10 Duct		24F Micro Cable		Installed 2 Way 12/10 Duct + 24F Micro Cable		
	Installed Access Box		Installed 12 Way 8/5 drop duct						



Project No:	Rev:	Date:	Page 6 of 7
RSS-OPF-0033-CPT	000	29/06/2022	